

ISSUED FOR PRELIMINARY
PURPOSES ONLY.

THESE DOCUMENTS ARE INCOMPLETE
AND MAY NOT BE USED FOR
REGULATORY APPROVAL, PERMITTING
OR CONSTRUCTION.

These drawings are assumed to be complete and final.
It shall be the tenant/client's responsibility to review and
bring in writing any design discrepancies to the
designer's attention. Any design changes will be at
additional expense. The designer shall not be held
responsible for city, state and federal code/regulation
authority's interpretations.

Approved: _____ Date: _____

For Review	12/06/2016
For Review	11/29/2016
No. Issued	Date

Project
**2nd Flr Spec Suites
& Common Area**

Location
**Addison Park
Place**
4560 Beltline Road
Addison, Texas 75001


Sheet Title
**Preliminary
Space Plan**

Sheet Number © 2016

2.4

SPEC SUITE 200
3,618 RSF

SPEC SUITE 202
3,306 RSF

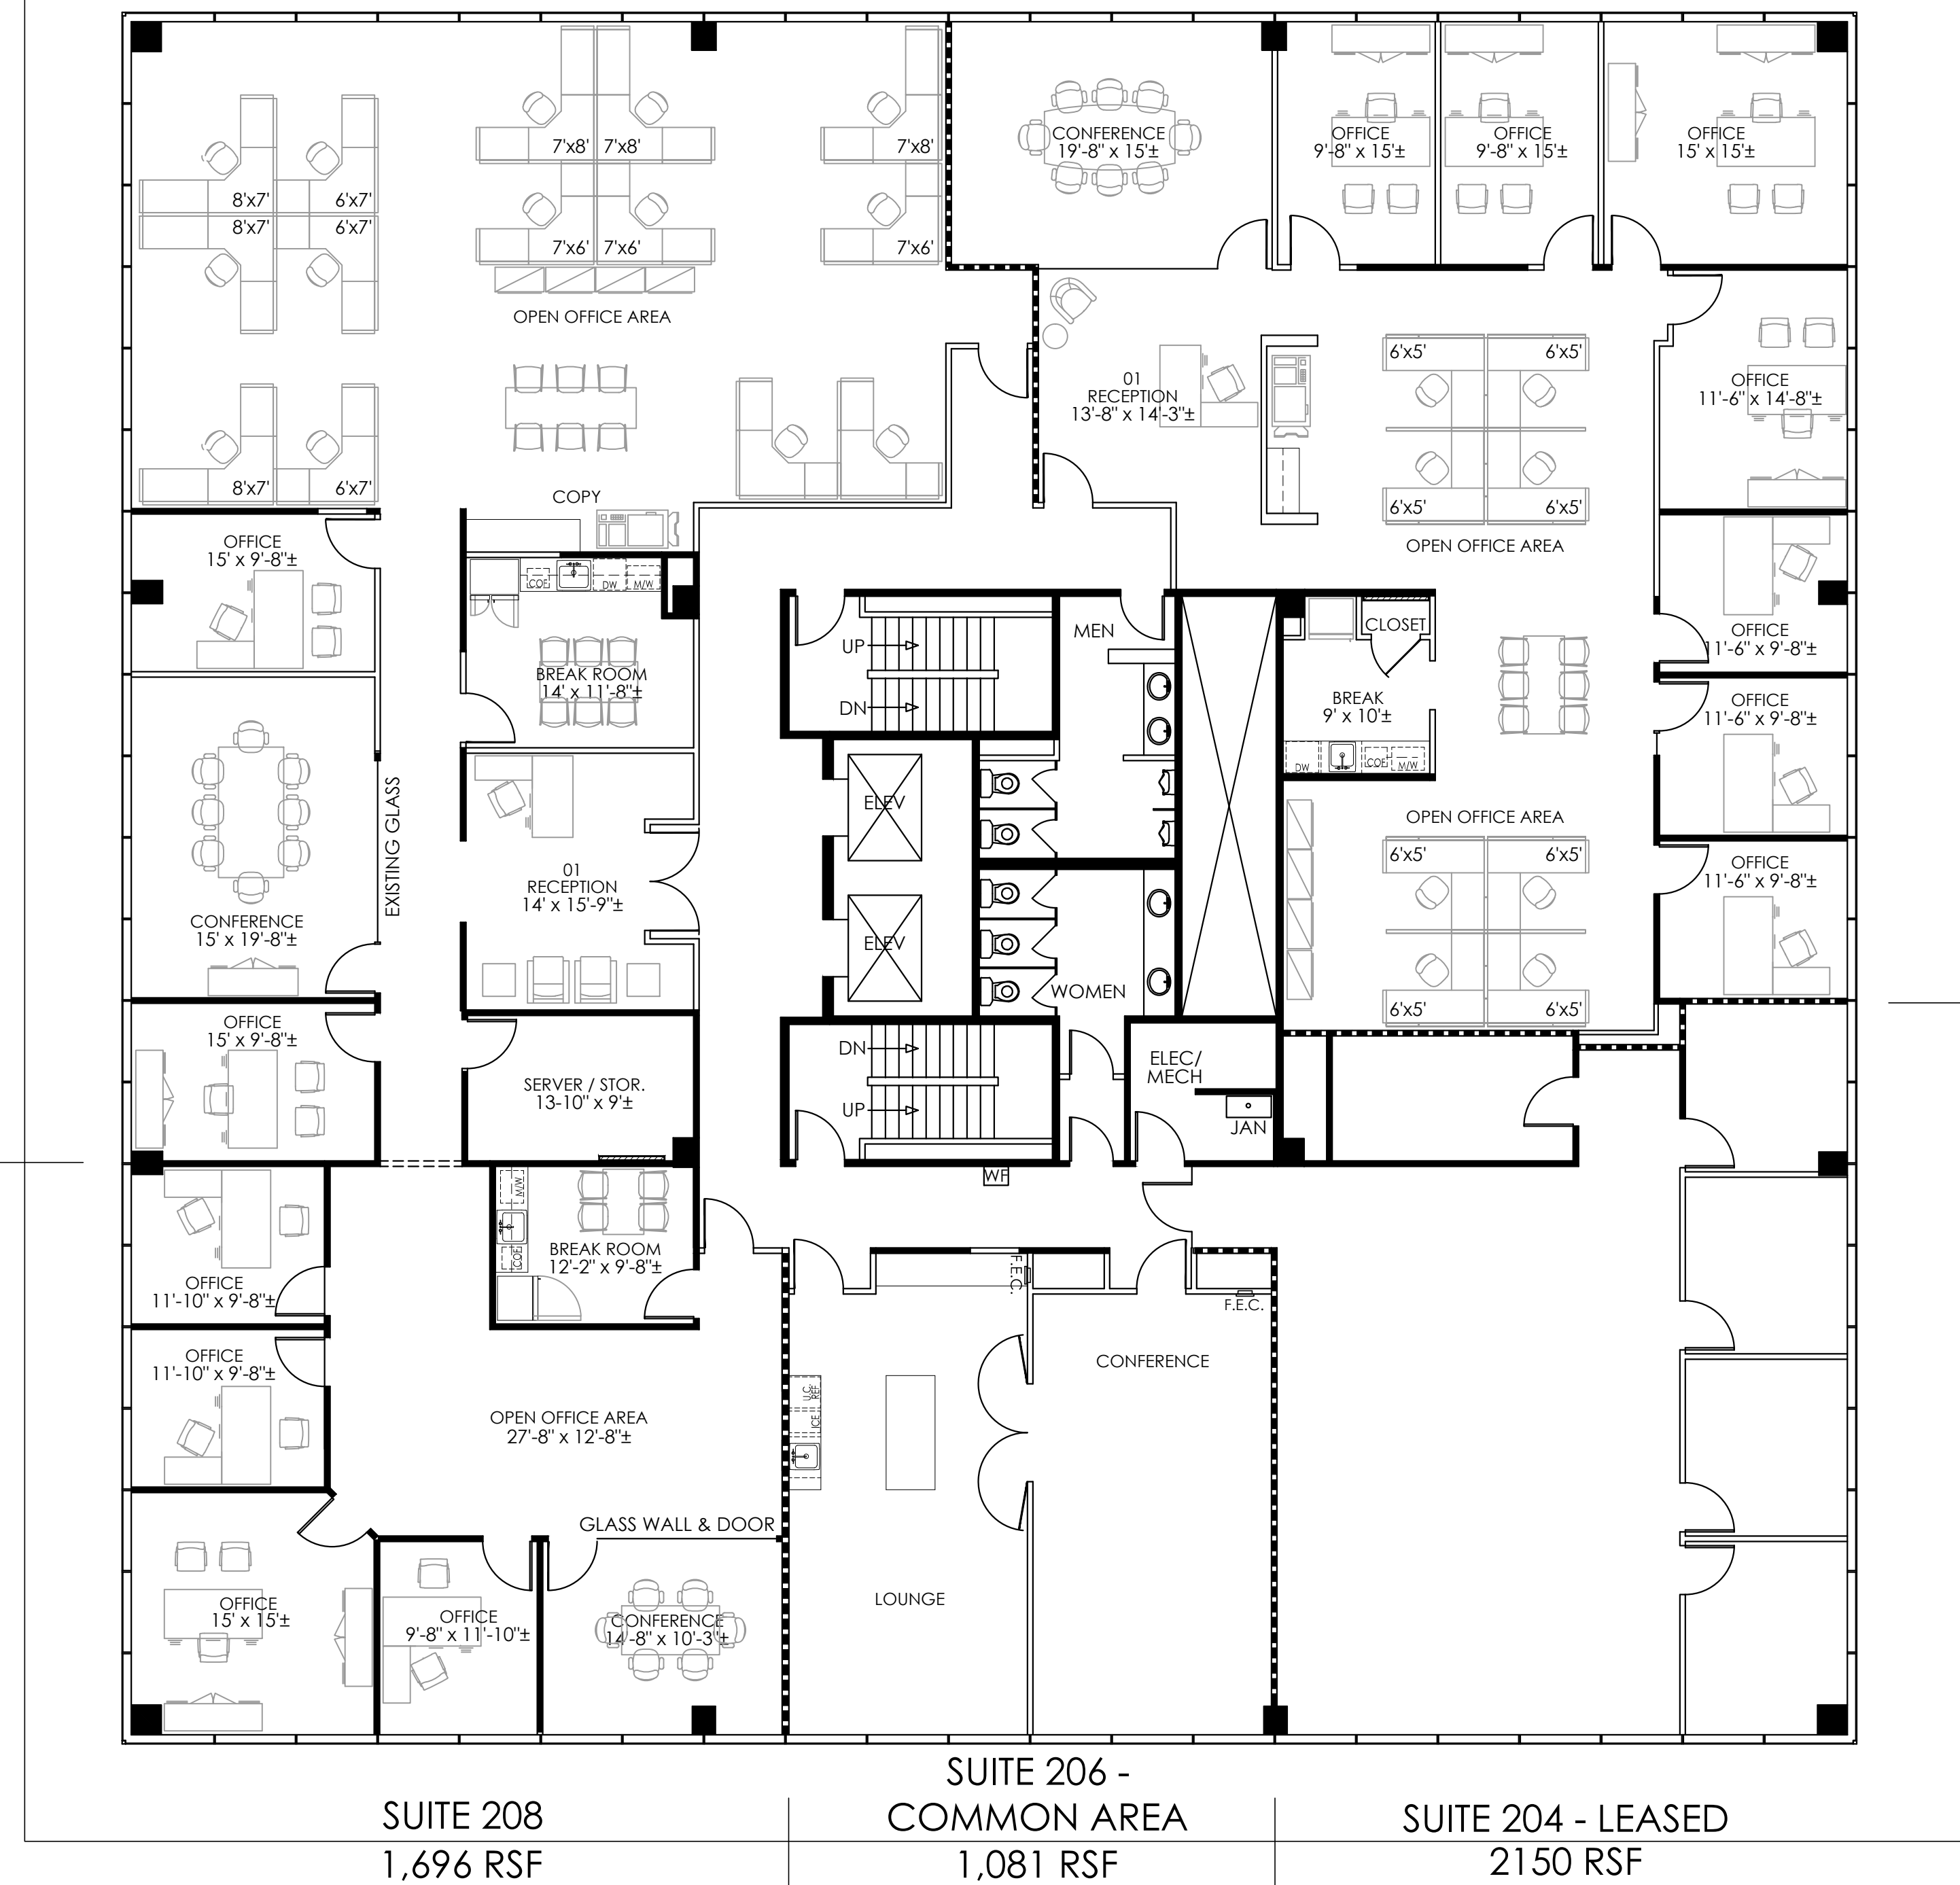

01 Preliminary Plan
Scale: 1/8" = 1'-0"



LEGEND
GENERAL

- EXISTING PARTITION
- NEW PARTITION
- DEMOLISHED ITEMS
- - - DEMISING PARTITION
- SIDELIGHT/WINDOW
- ONE HOUR PARTITION
- TWO HOUR PARTITION

THIS PLAN IS SUBJECT TO APPROVAL BY THE MUNICIPAL CODE AUTHORITIES.
THESE DOCUMENTS ARE INCOMPLETE AND MAY NOT BE USED FOR
REGULATORY APPROVAL, PERMIT OR CONSTRUCTION.
ROOM SIZES ARE APPROXIMATE ONLY AND ARE NOT TO BE USED FOR FINAL
DETERMINATION OF FURNITURE SIZES OR PLACEMENT.